


OK F.B. Erdgeschoss Haus B = ±0.00 = 502.96 M.ü.M.

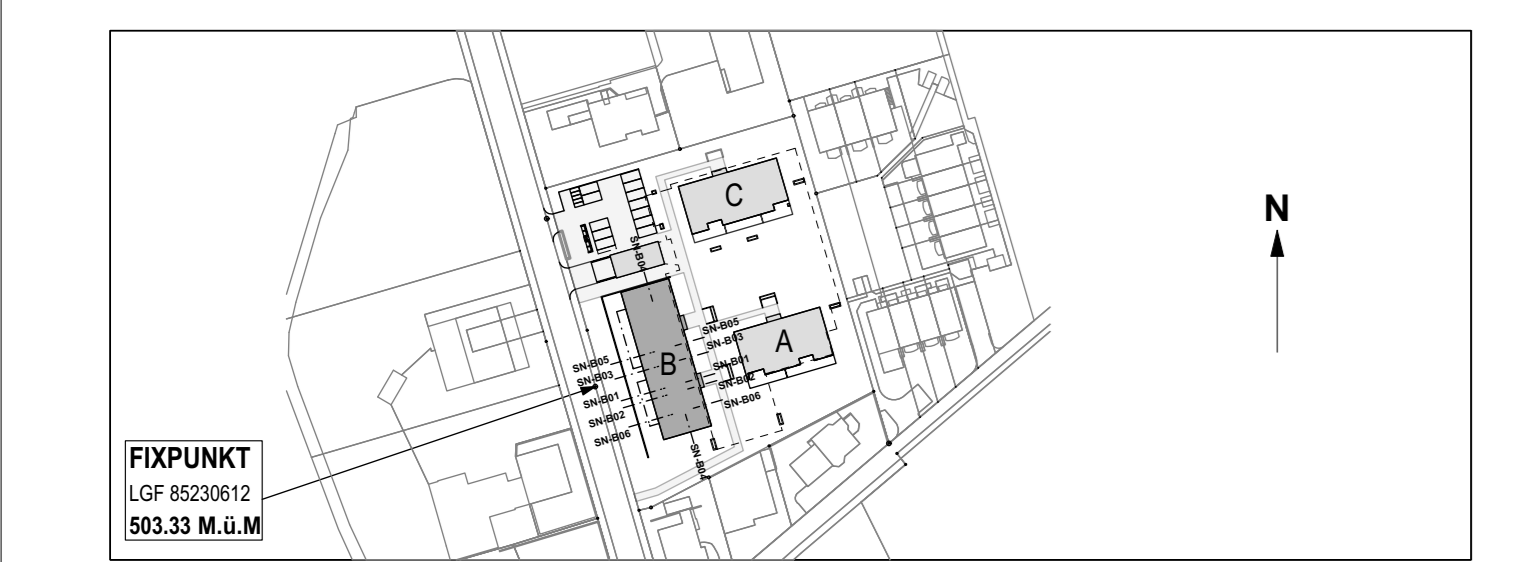

OK Fertig Erdgeschoss ±0.00 = 502.96 M.ü.M. Fixpunkt = LGF 85230612 +0.37 = 503.33 M.ü.M.


Table with 3 columns: DATUM, AENDERUNG, GEZ. It lists revision dates and changes to the plan.

LEGENDE ALLGEMEIN. Legend defining symbols for materials like concrete, brick, insulation, and steel.

ABKÜRZUNGEN. List of abbreviations for architectural elements like walls, doors, windows, and stairs.

- ABDICHTUNG DER ARBEITSFUGEN / FUGENBANDER GEMASS KONZEPT INGENIEUR
- ALLE MASSE SIND ROHBAUMASSE
- DER UNTERNEHMER IST VERPFLICHTET, SAETMLICHE MASSE UND STUECKZAHLEN AUF EIGENE VERANTWORTUNG...

Längsschnitt C-C Haus B

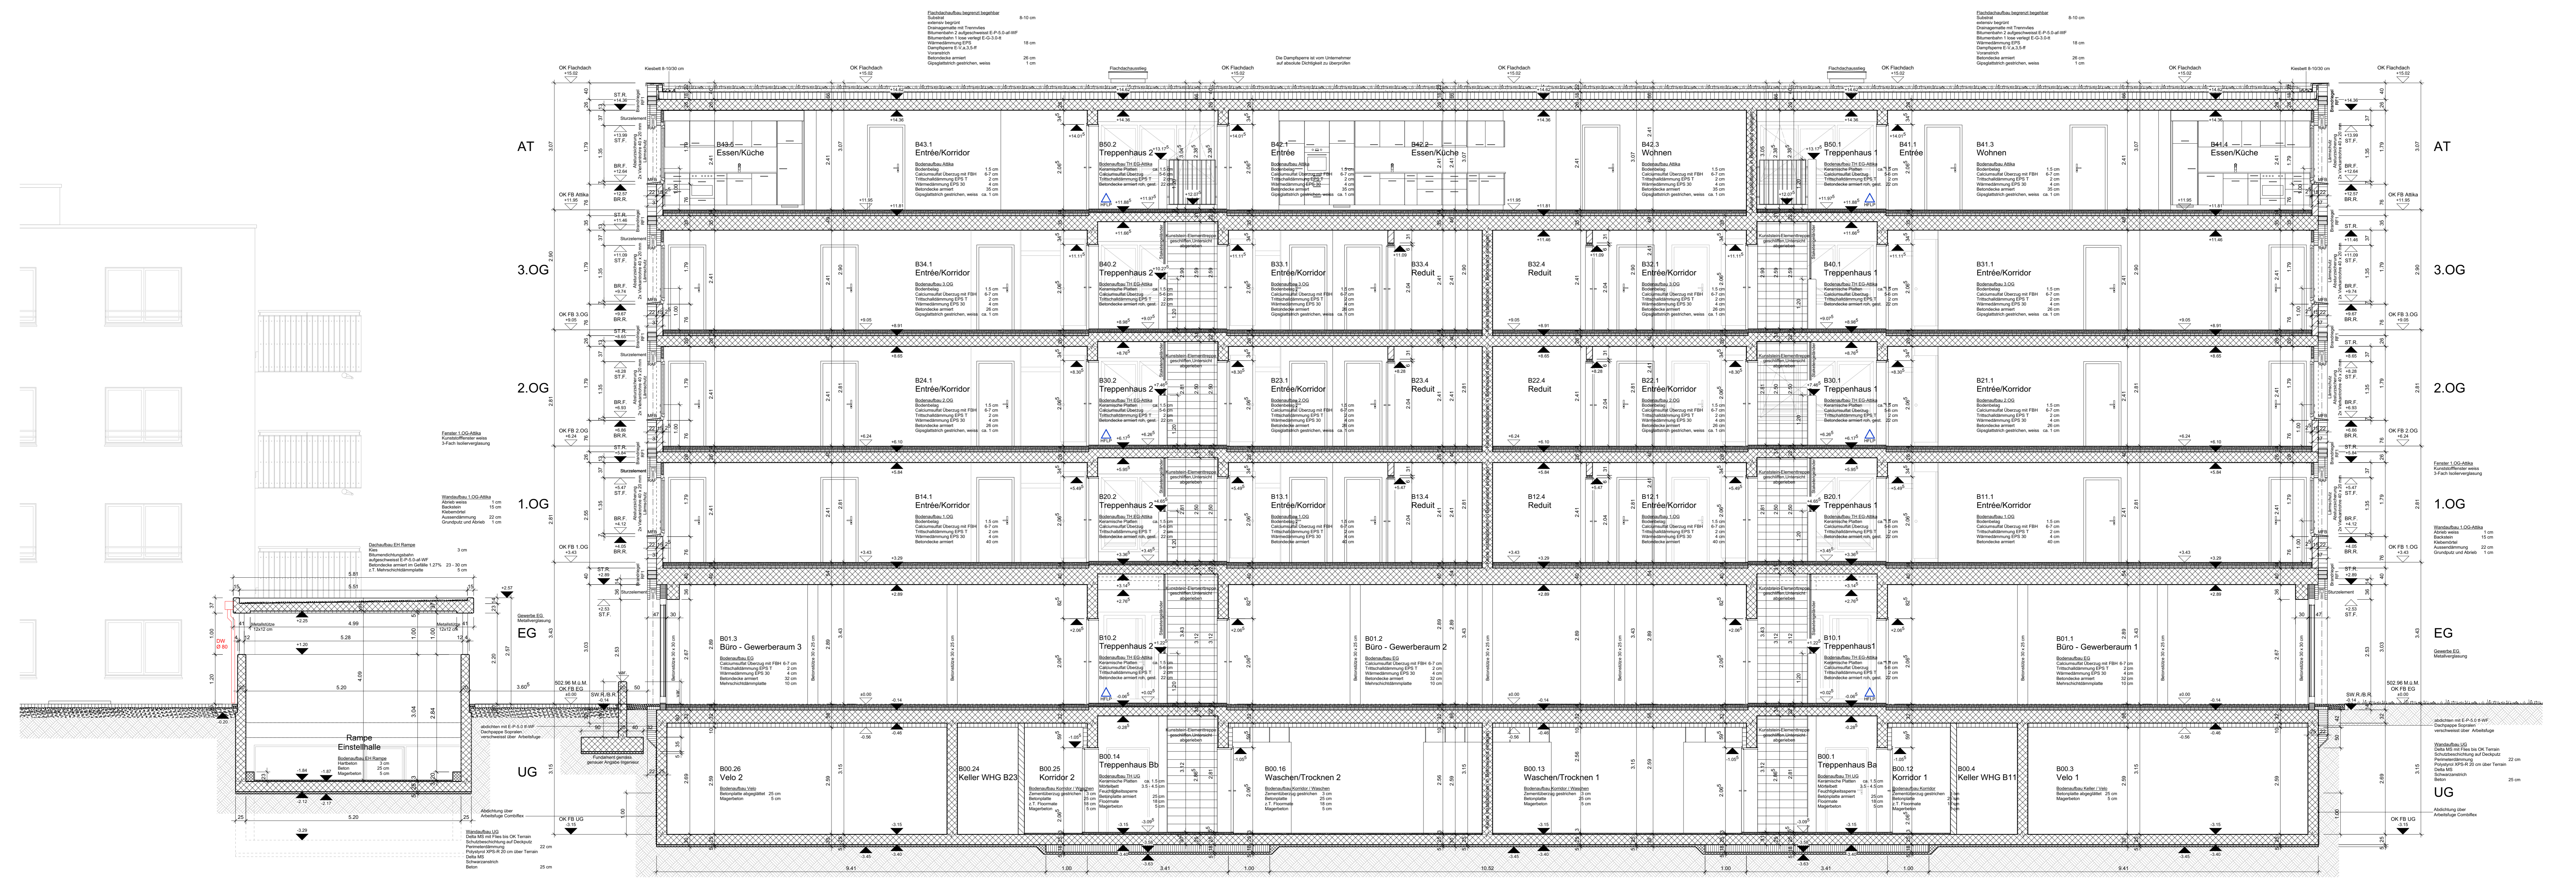

Additional technical notes and specifications for the construction, including material requirements and installation details.