

HAUS 7

715

1.79


AUSSENMAUERWERK:
SICHT-MBNV 14cm
HINTERLUEFTUNG 2cm
WAERMEDAEMMUNG 10cm
MBNV 15cm

FAL
MFB
ST. +10.01
BR. +8.40

FAL
MFB
ST. +10.01
BR. +8.40

HAUSTRENNWAND:
MBNV 12.5cm
SCHALLDAEMMUNG 3cm
MBNV 15cm

OG HAUS 4

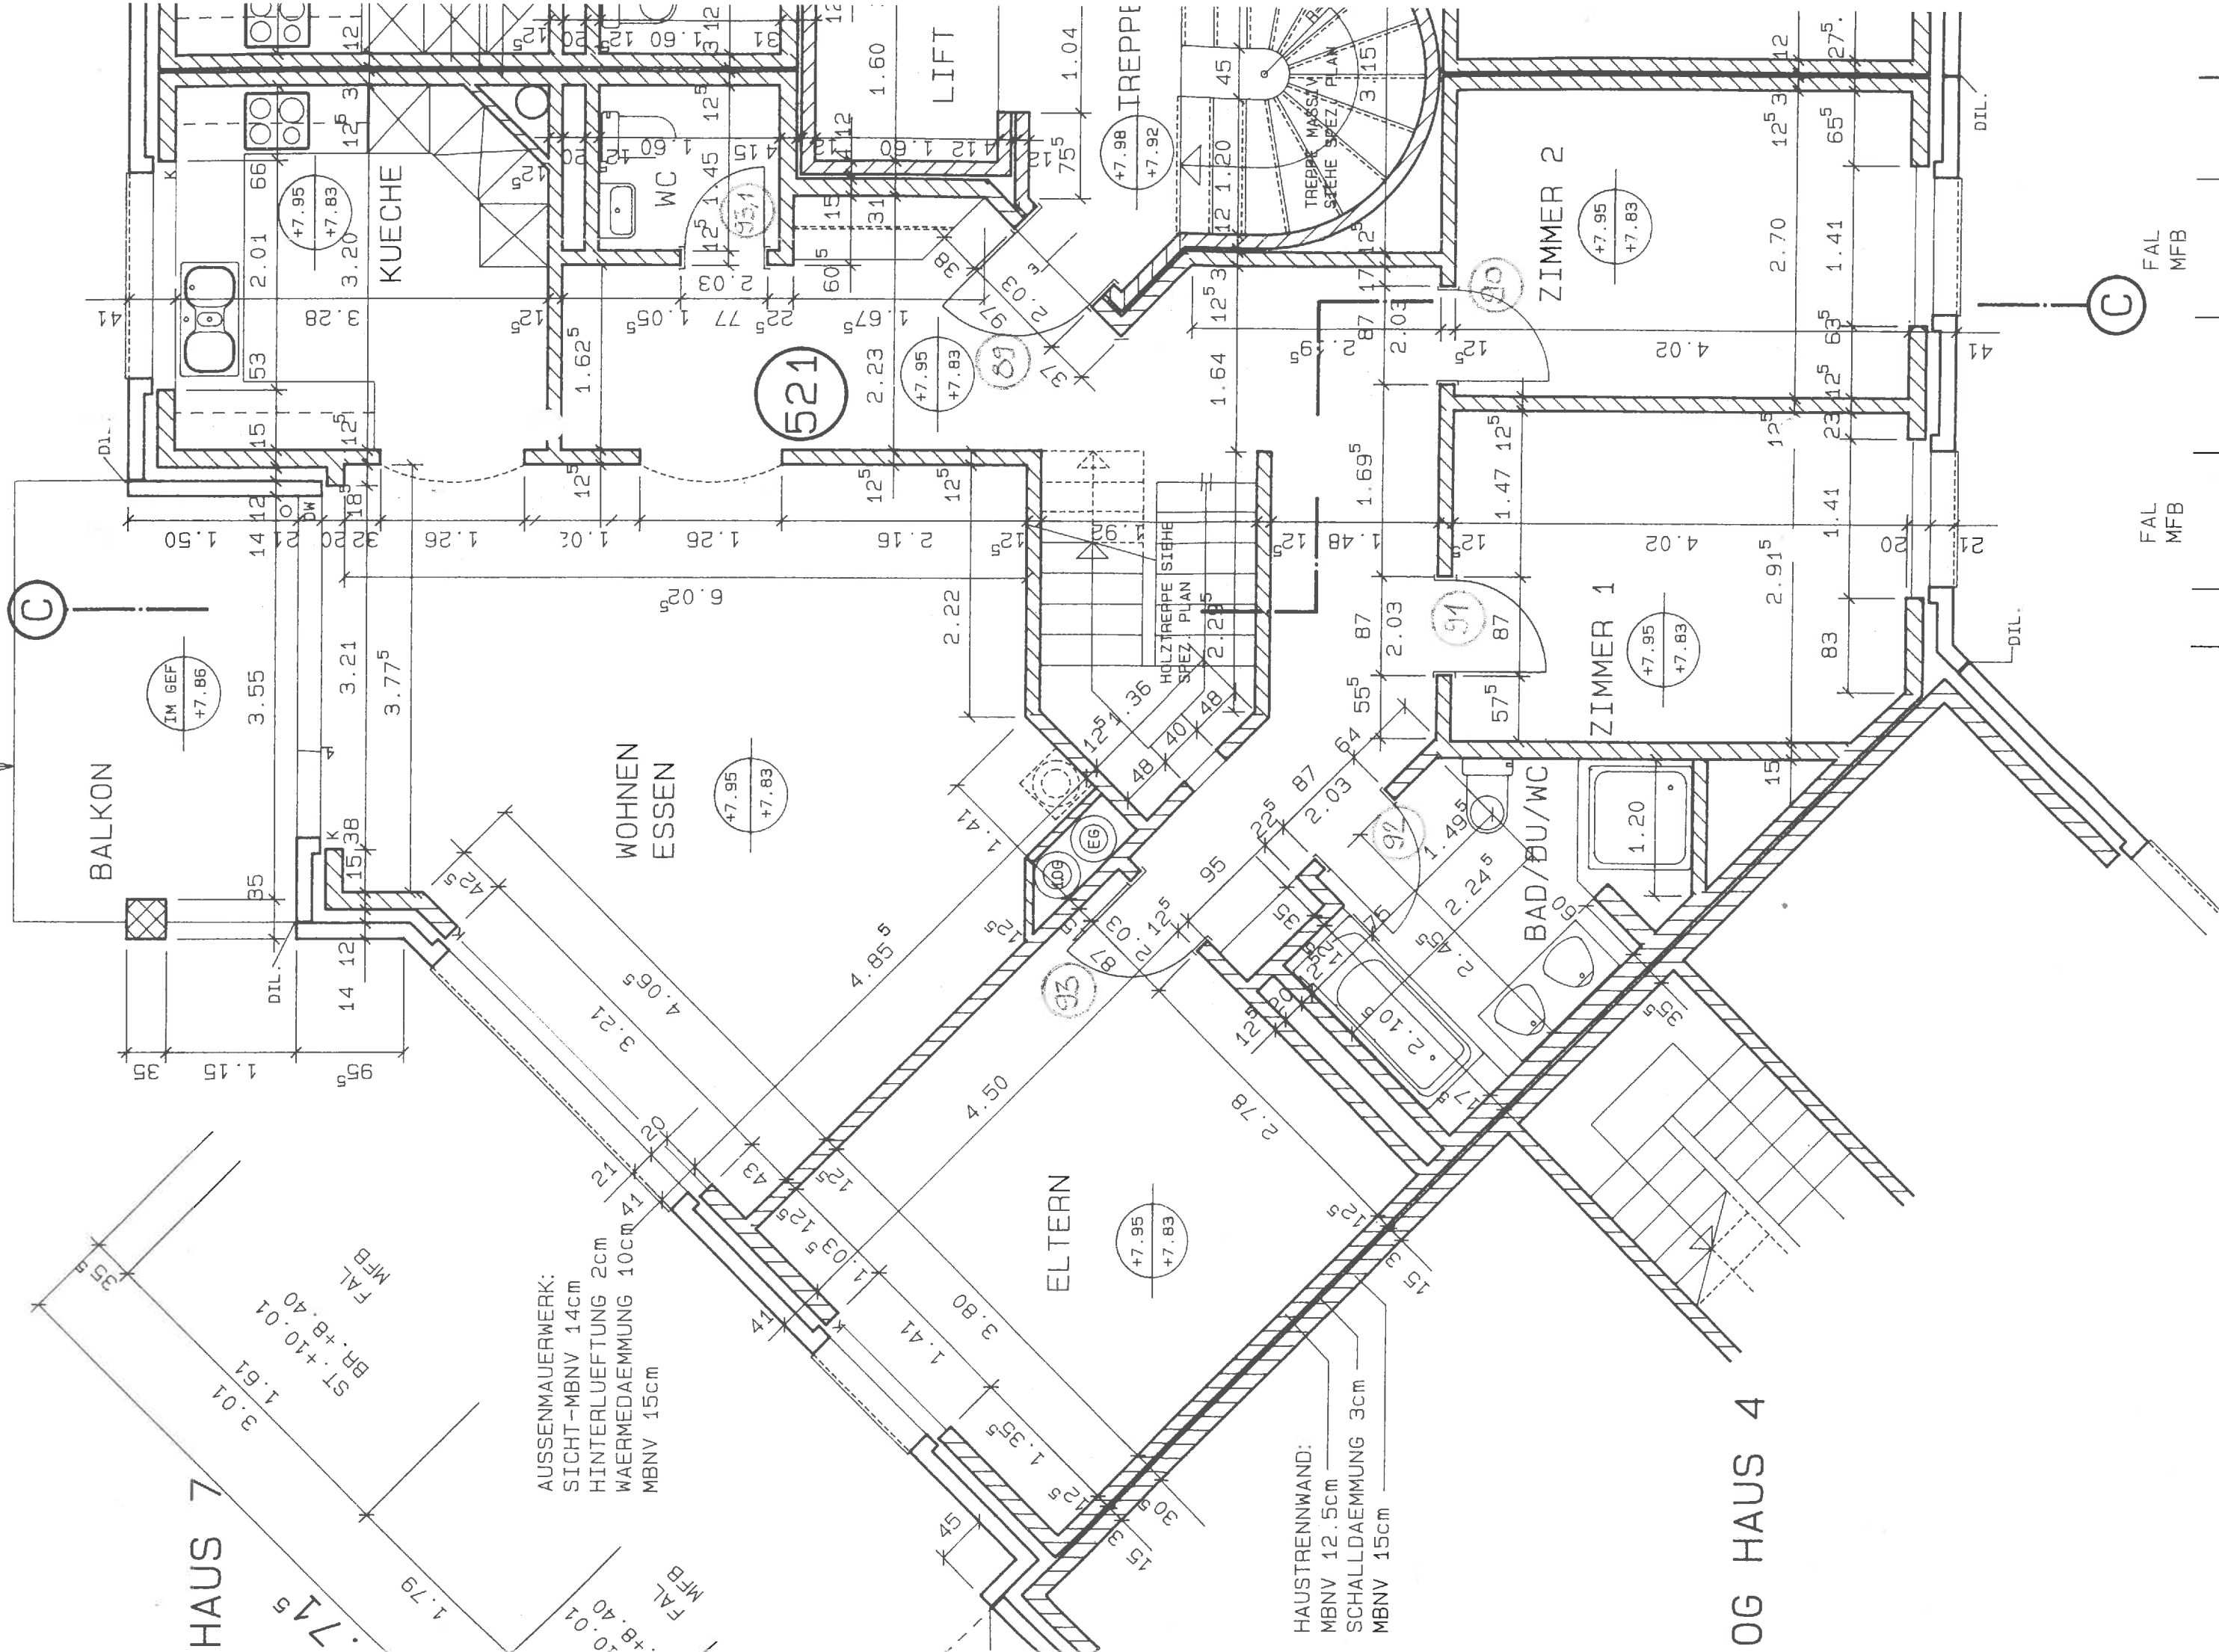

FAL
MFB
ST. +10.01
BR. +8.85

FAL
MFB
ST. +10.01
BR. +8.85

FAL
MFB
ST. +10.01
BR. +8.85

FAL
MFB
ST. +10.01
BR. +8.85