


haus 2


A

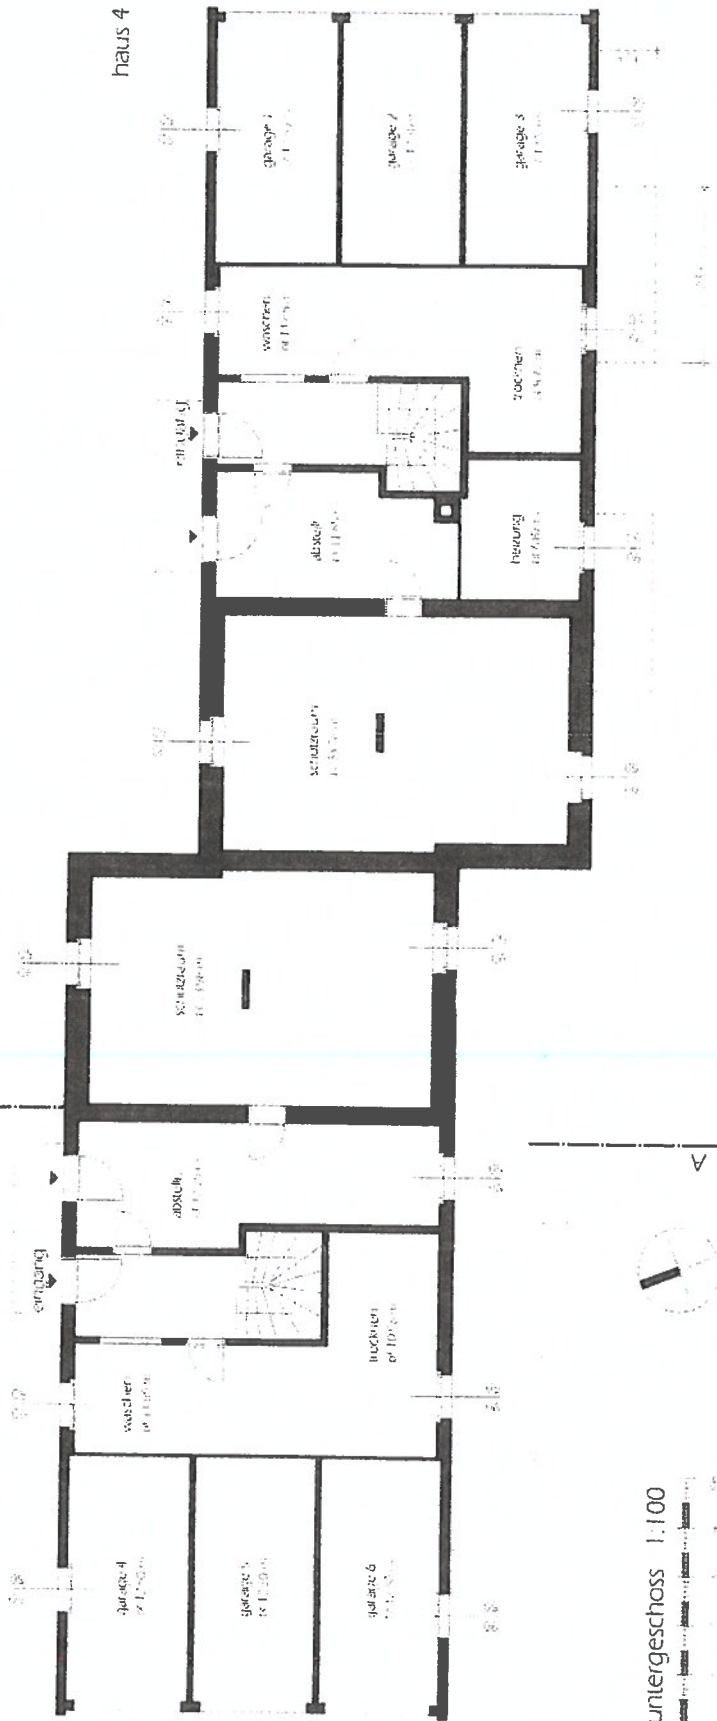


untergeschoss 1:100




haus 2

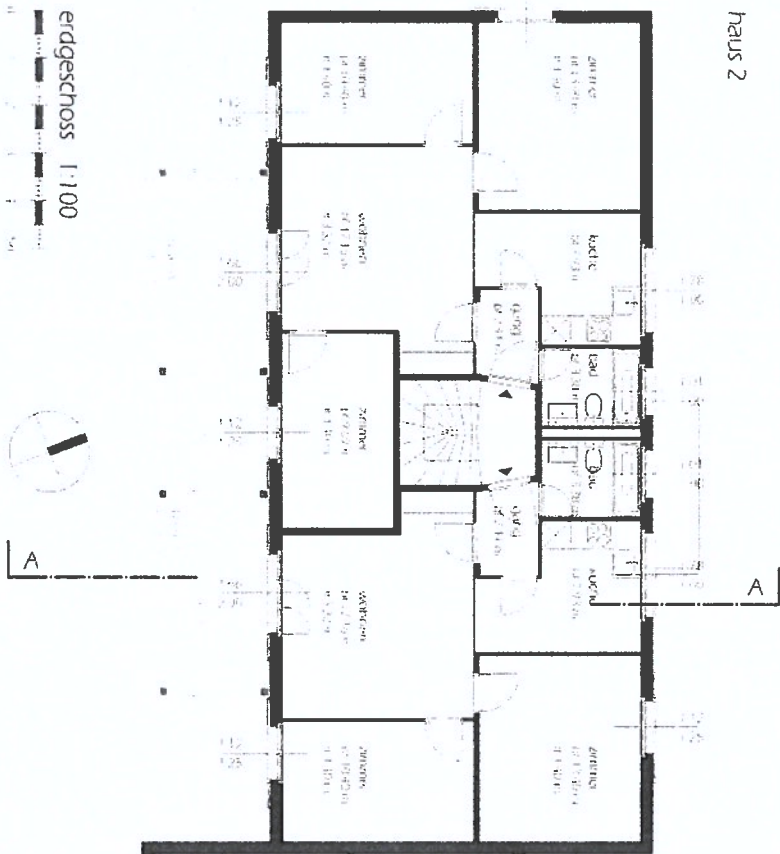

haus 4

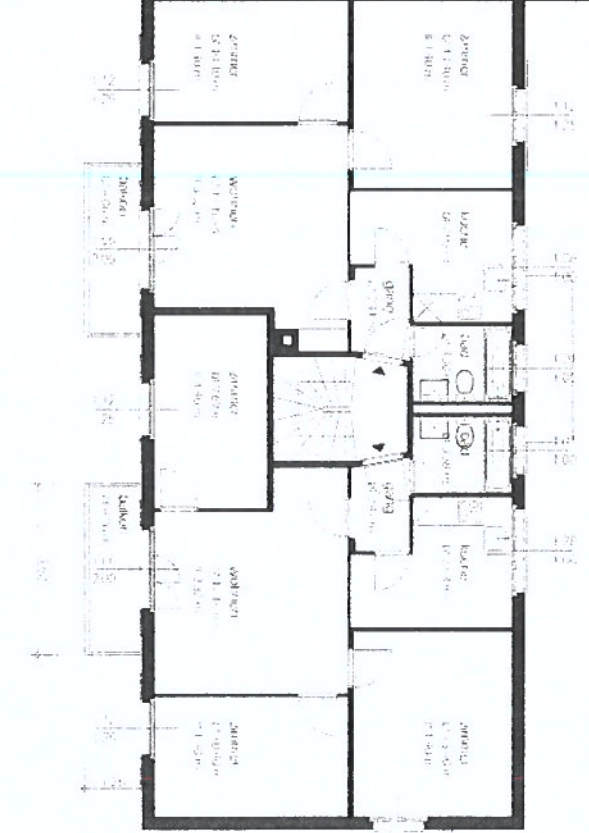

haus 2

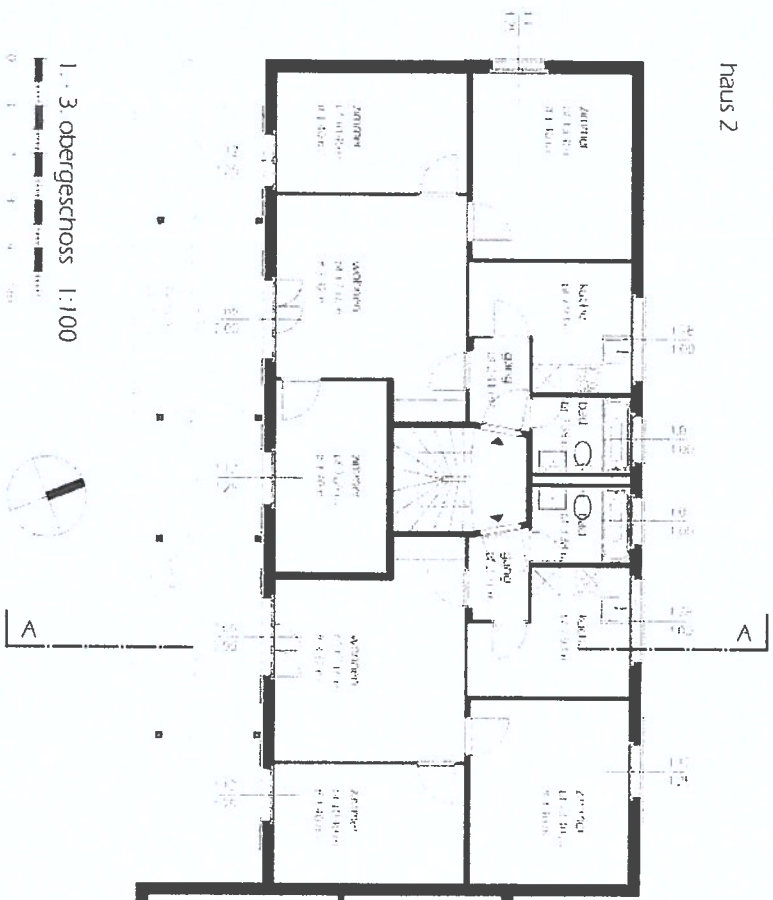

haus 4




1. 3. obergeschoss 1:100



haus 7

1	2	
---	---	---	---	---	---	---	---	---	----	----	-----


haus 4

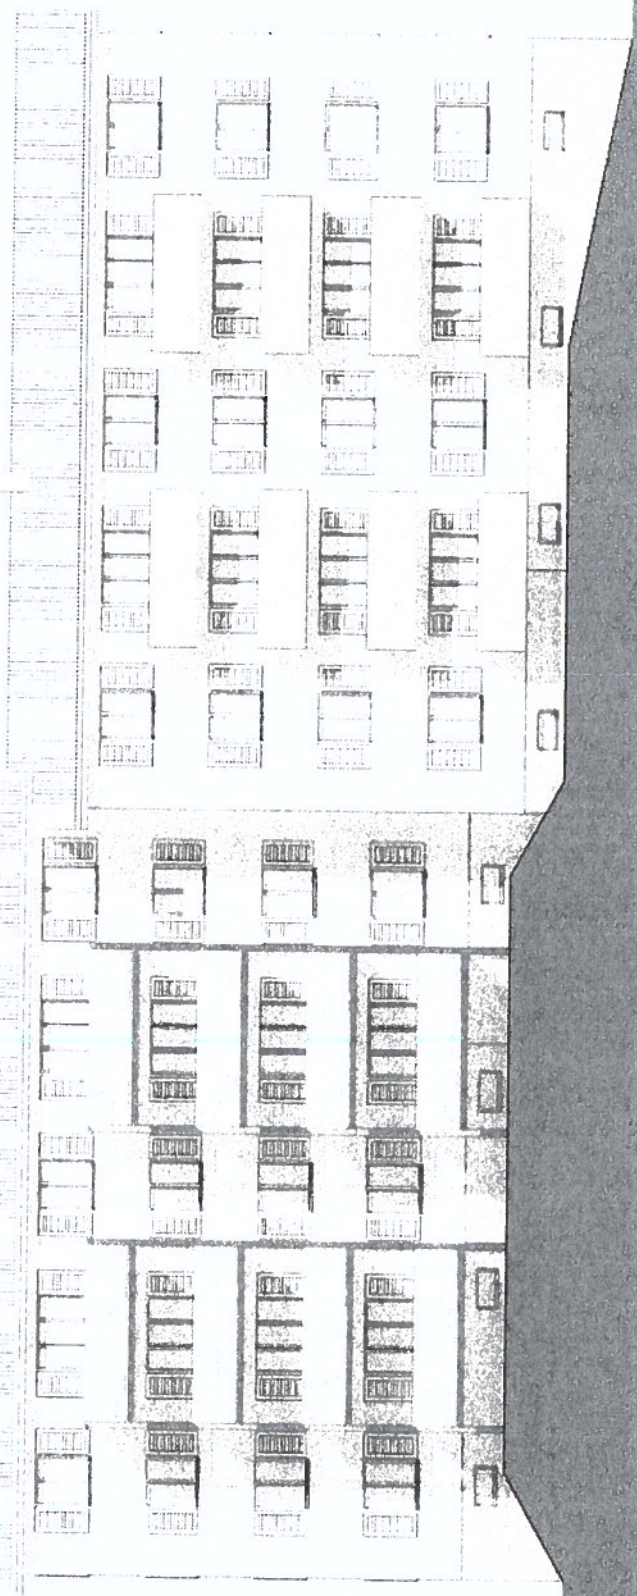

süden 1:100



haus 2

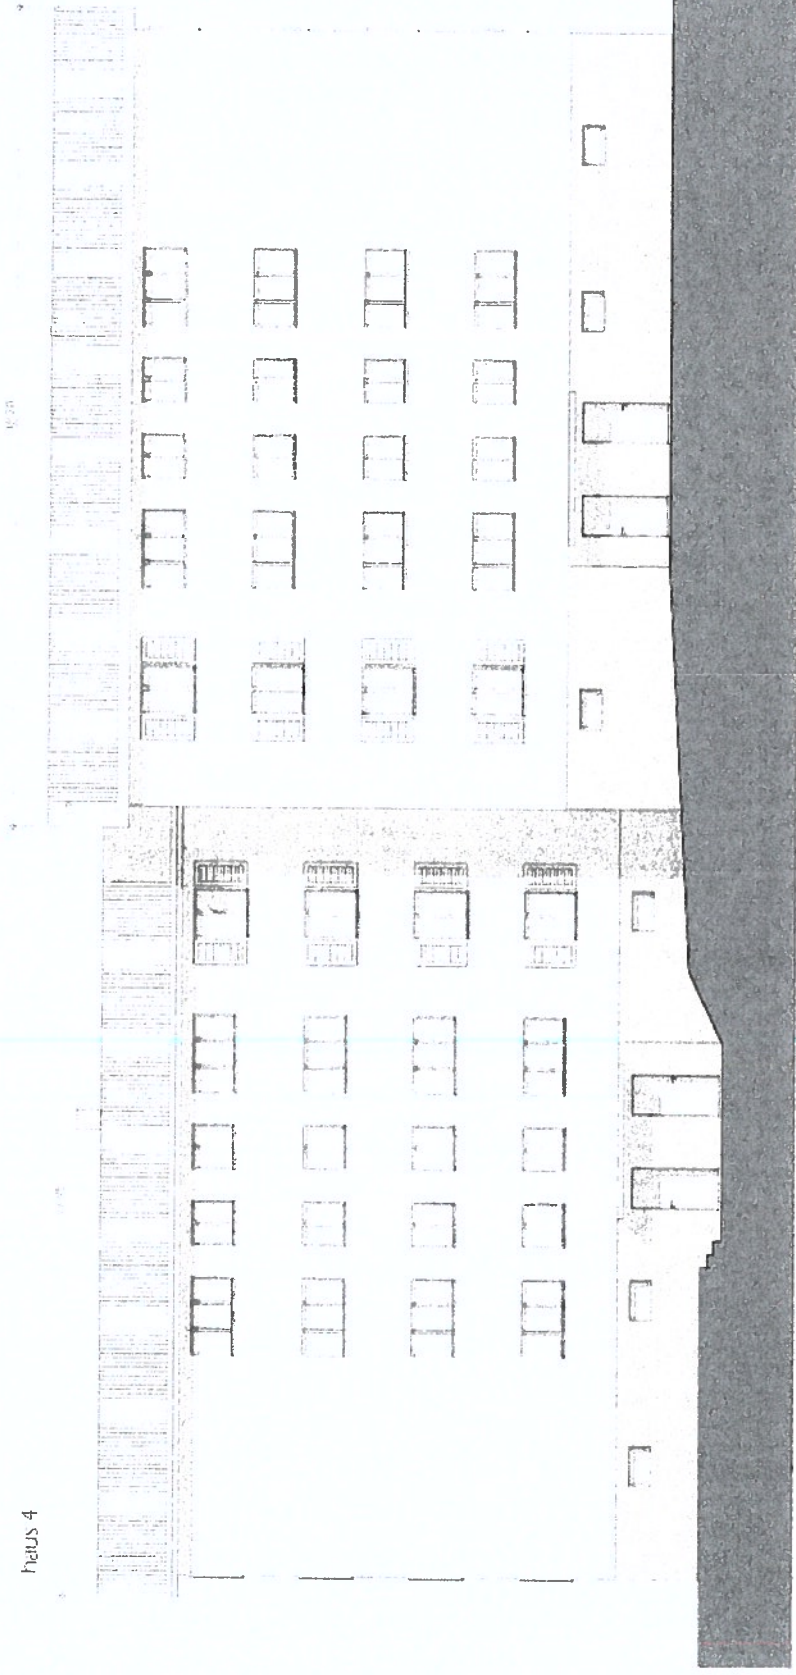


haus 4

norden 1:100






haus 2

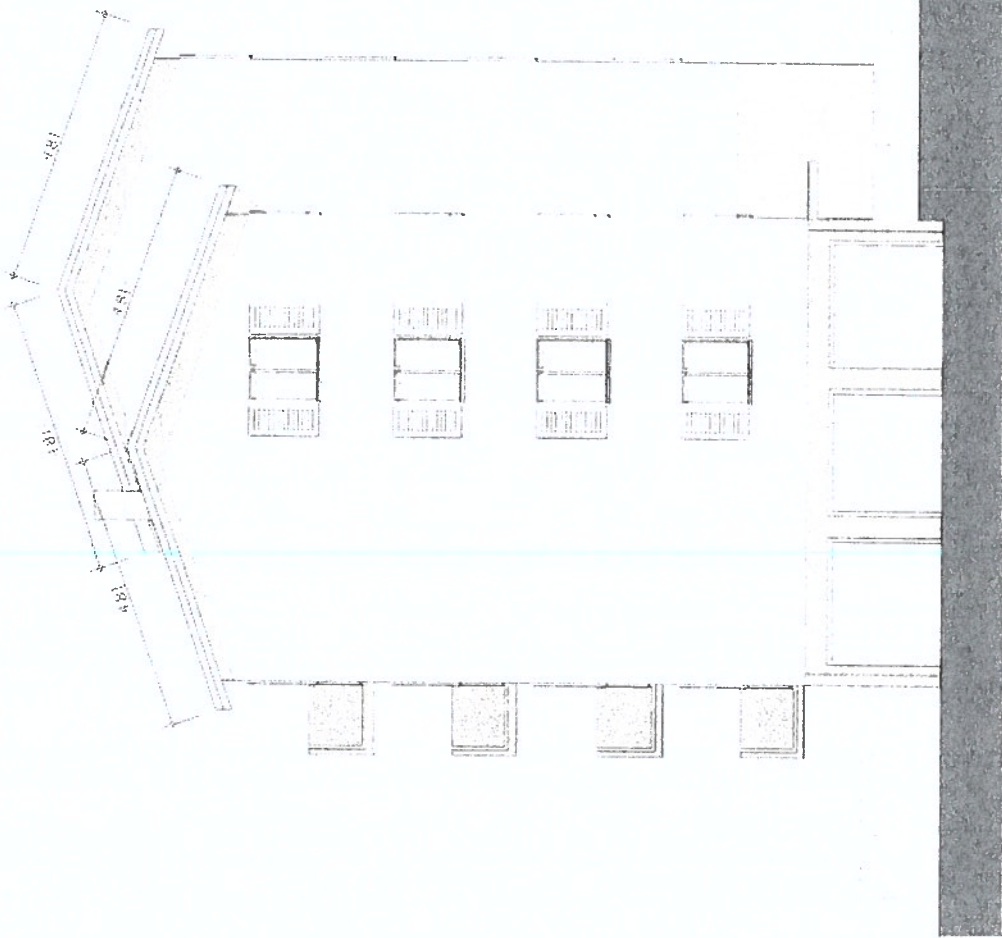

haus 4

osten 1:100



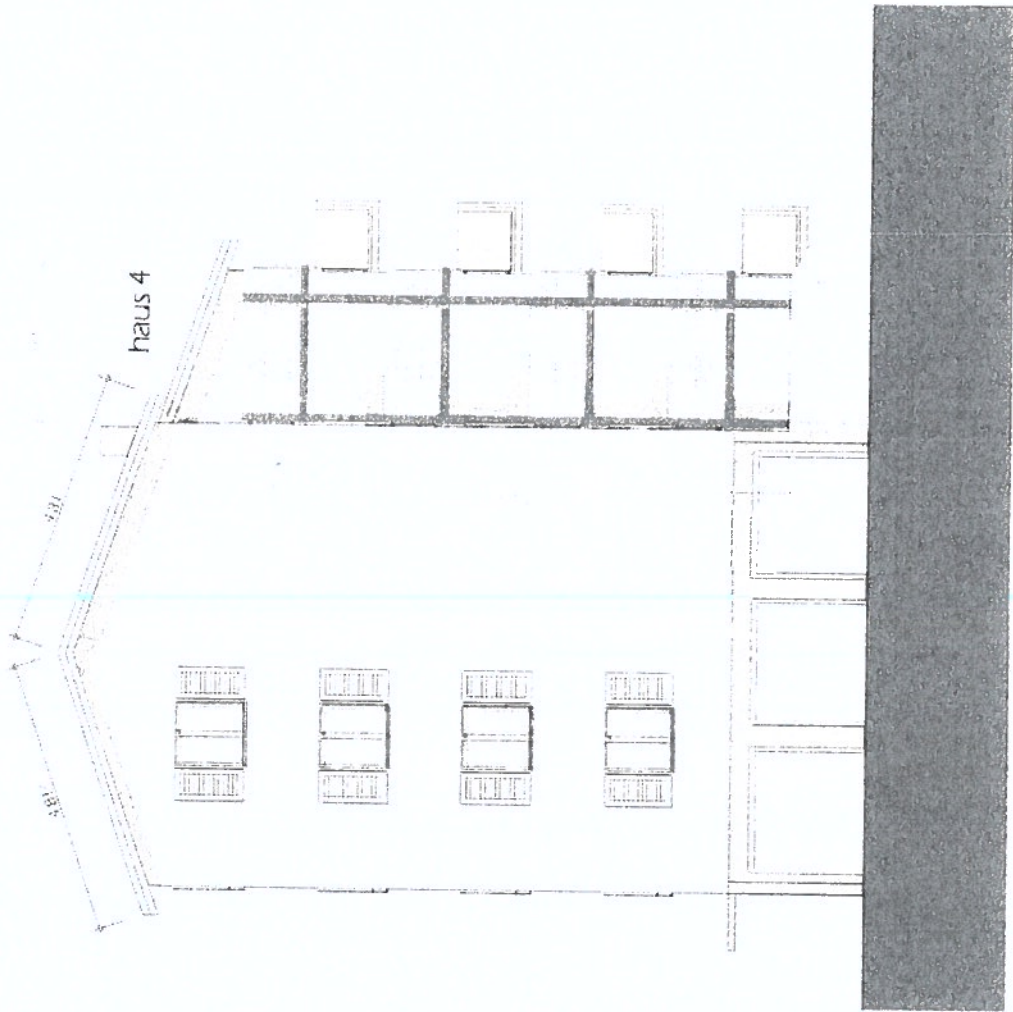

haus 4


4.31

4.87

haus 2


westen 1:100



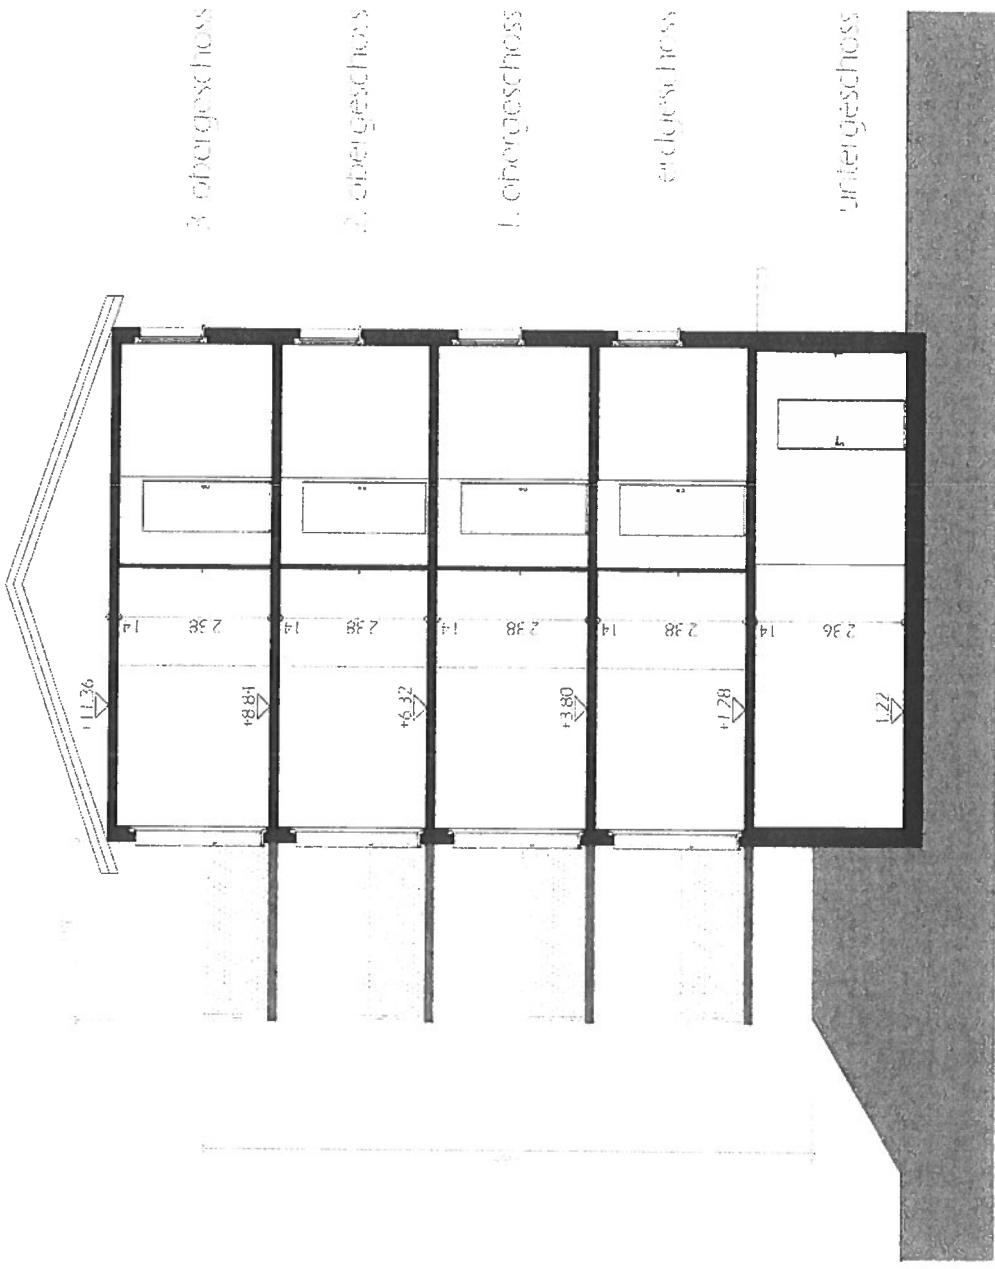


haus 2

schnitt a-a 1:100

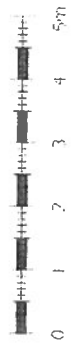





haus 2

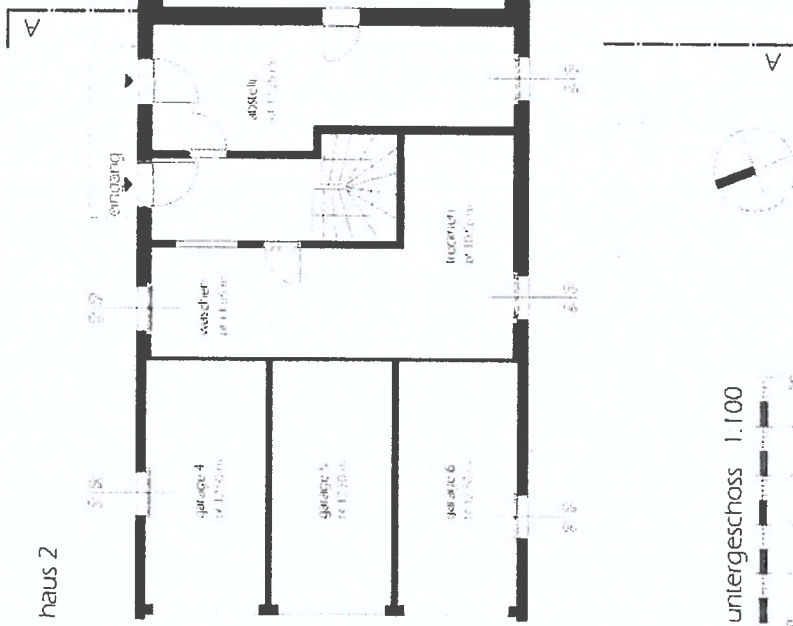


haus 4

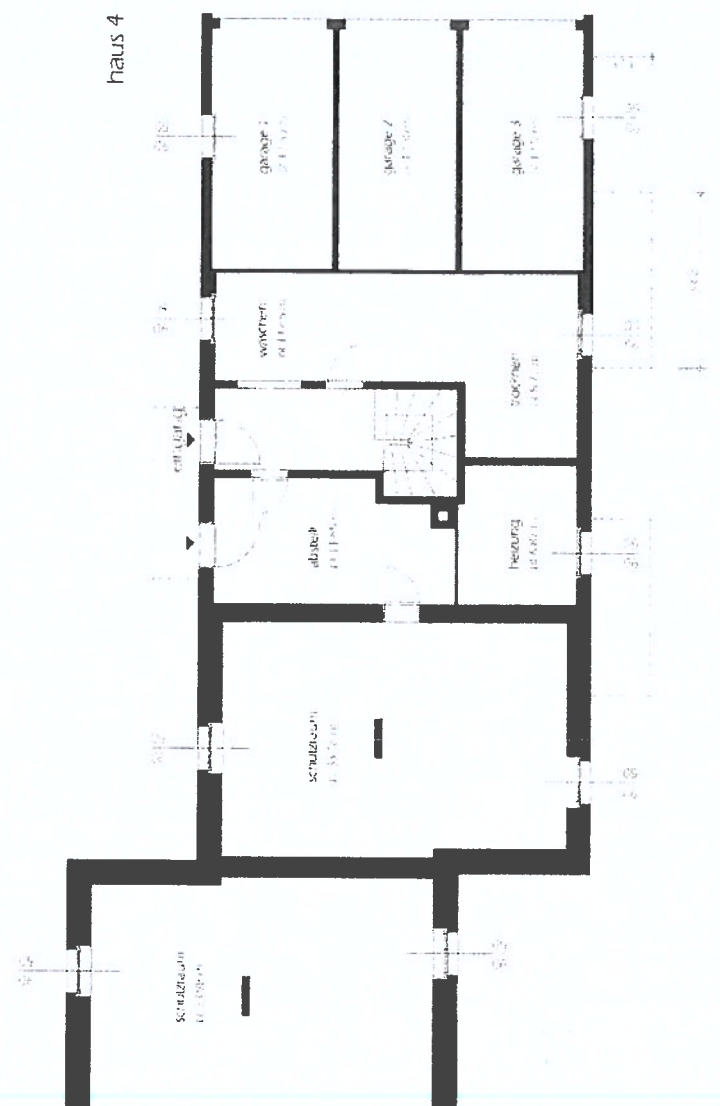

haus 2

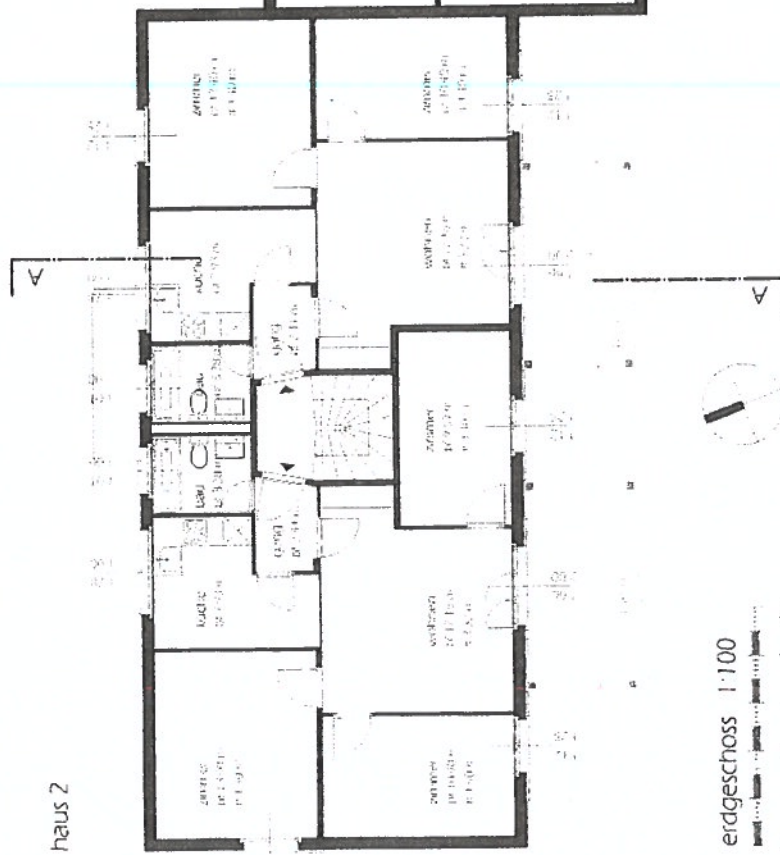


haus 4

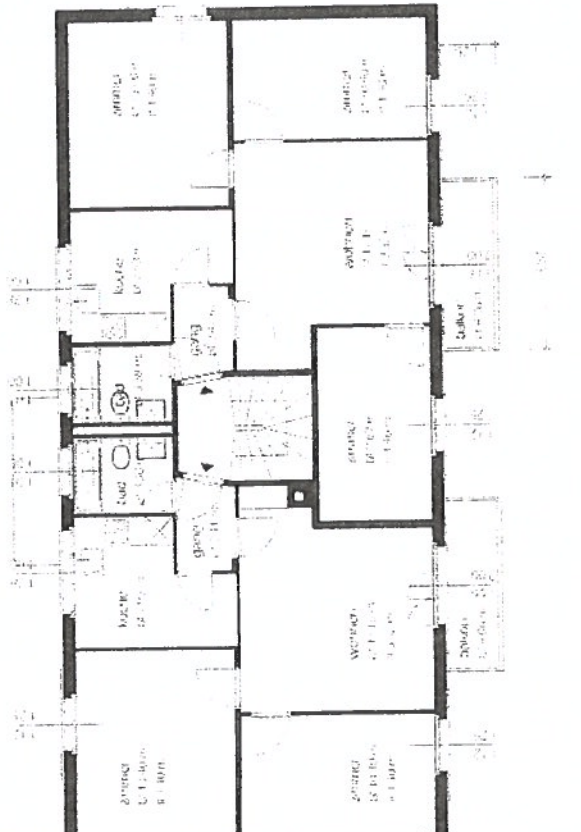


erdgeschoss 1:100  


haus 2

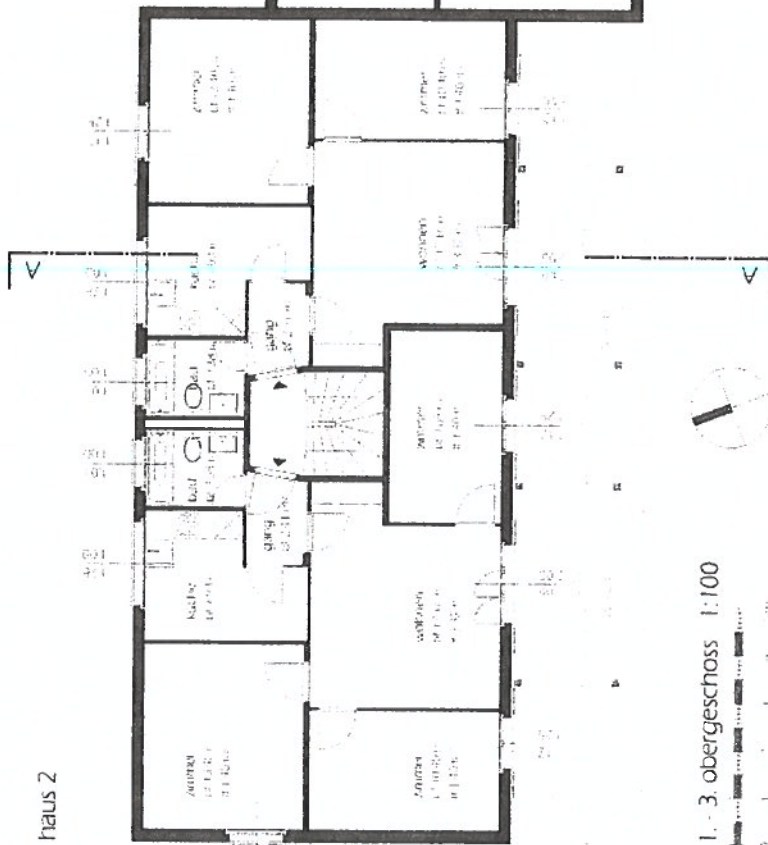

haus 4

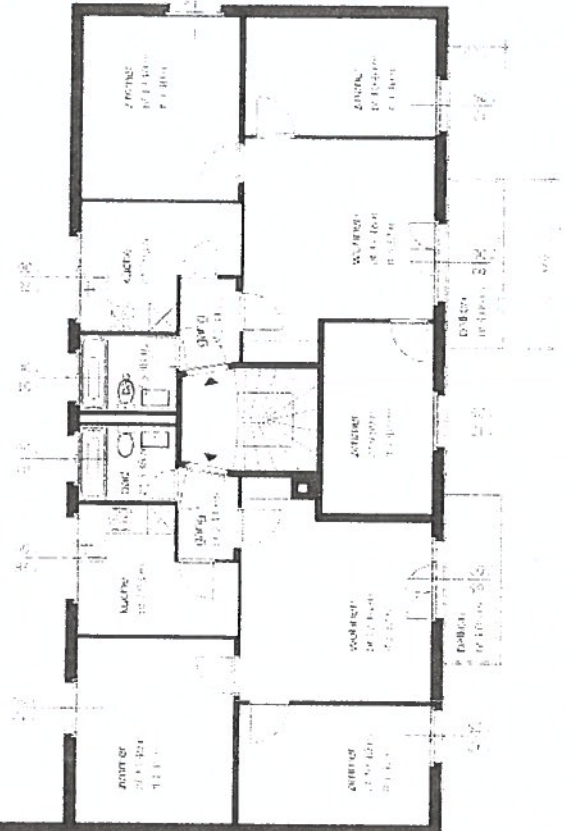


1. - 3. obergeschoss 1:100






haus 2

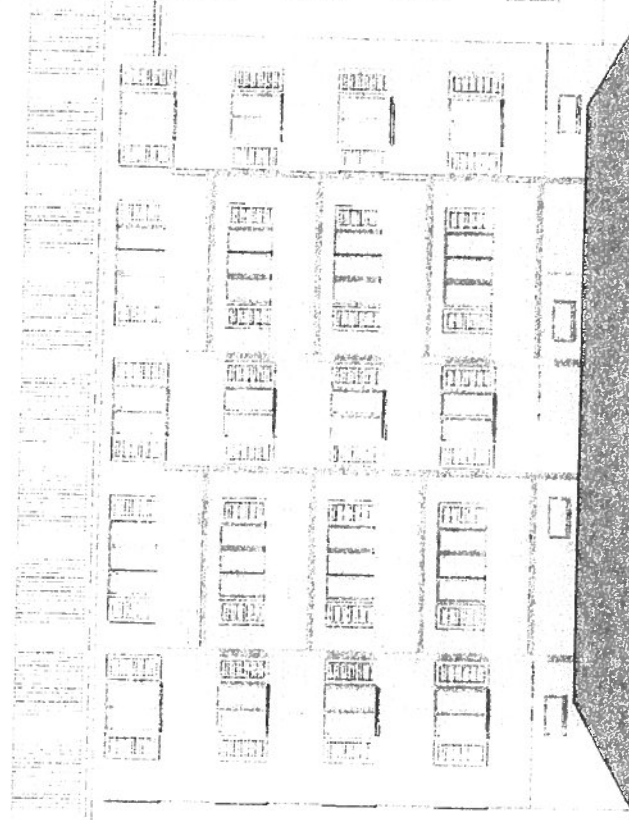

haus 4

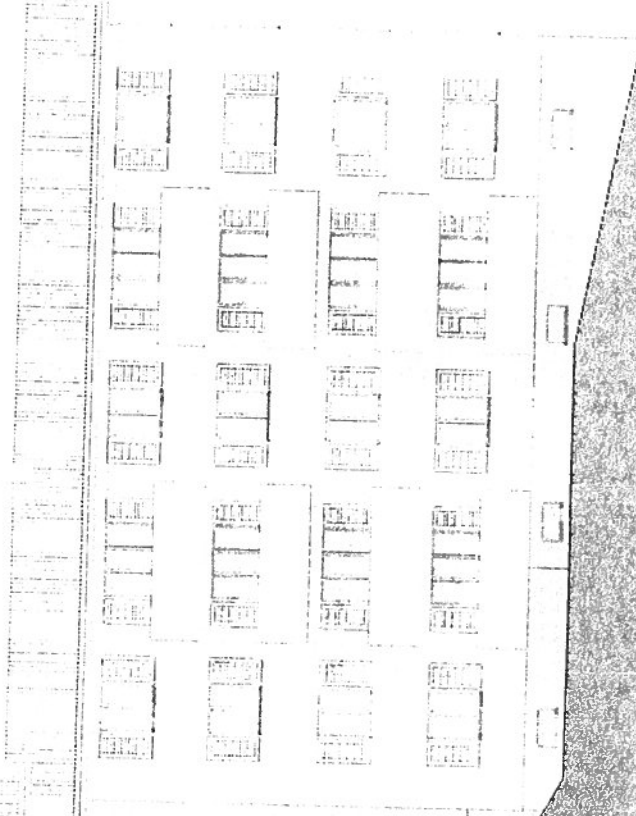

süden 1:100



haus 2


haus 4



norden 1:100



haus 2

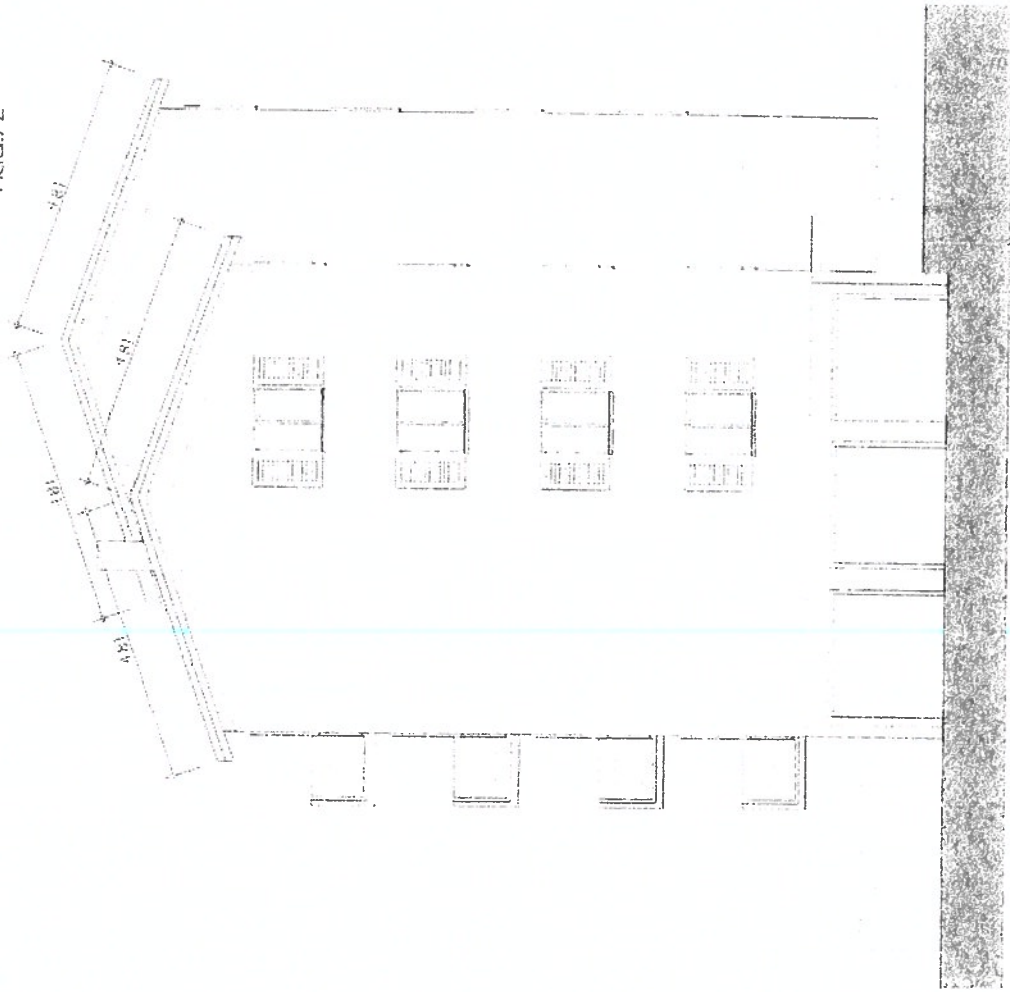


haus 4

osten 1:100






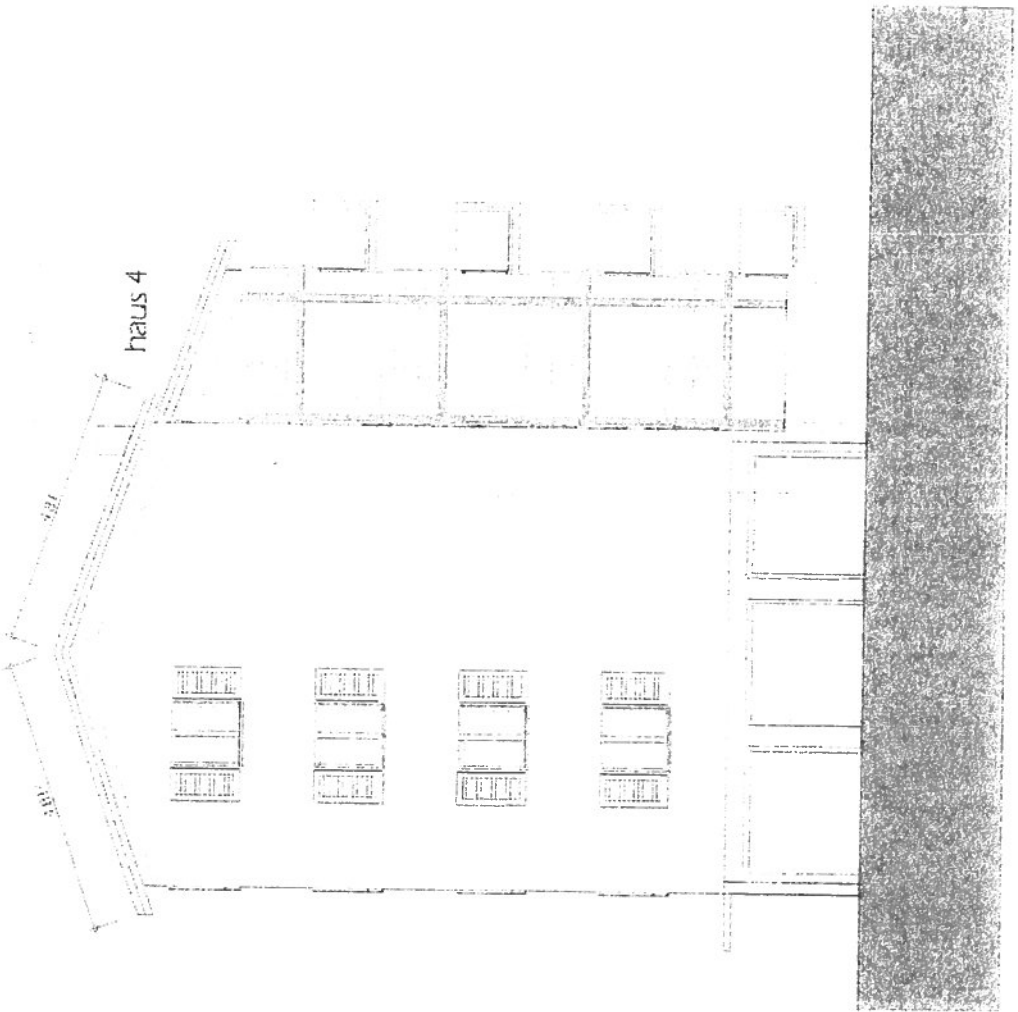

haus 2

westen 1:100



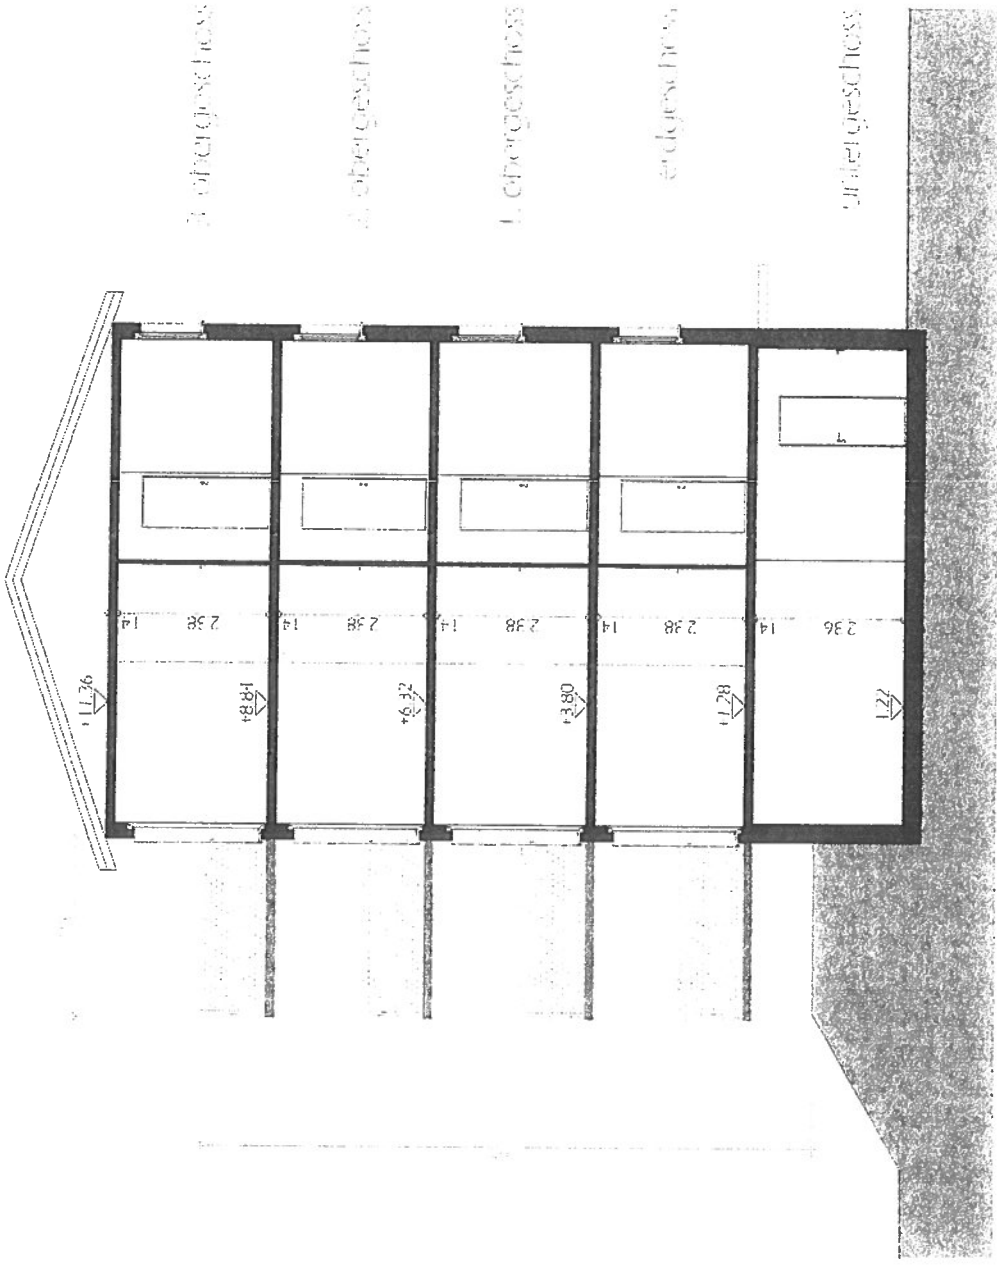

haus 2

schnitt a-a 1:100

