


C HAUS 2 SCHNITT C - C

1:50

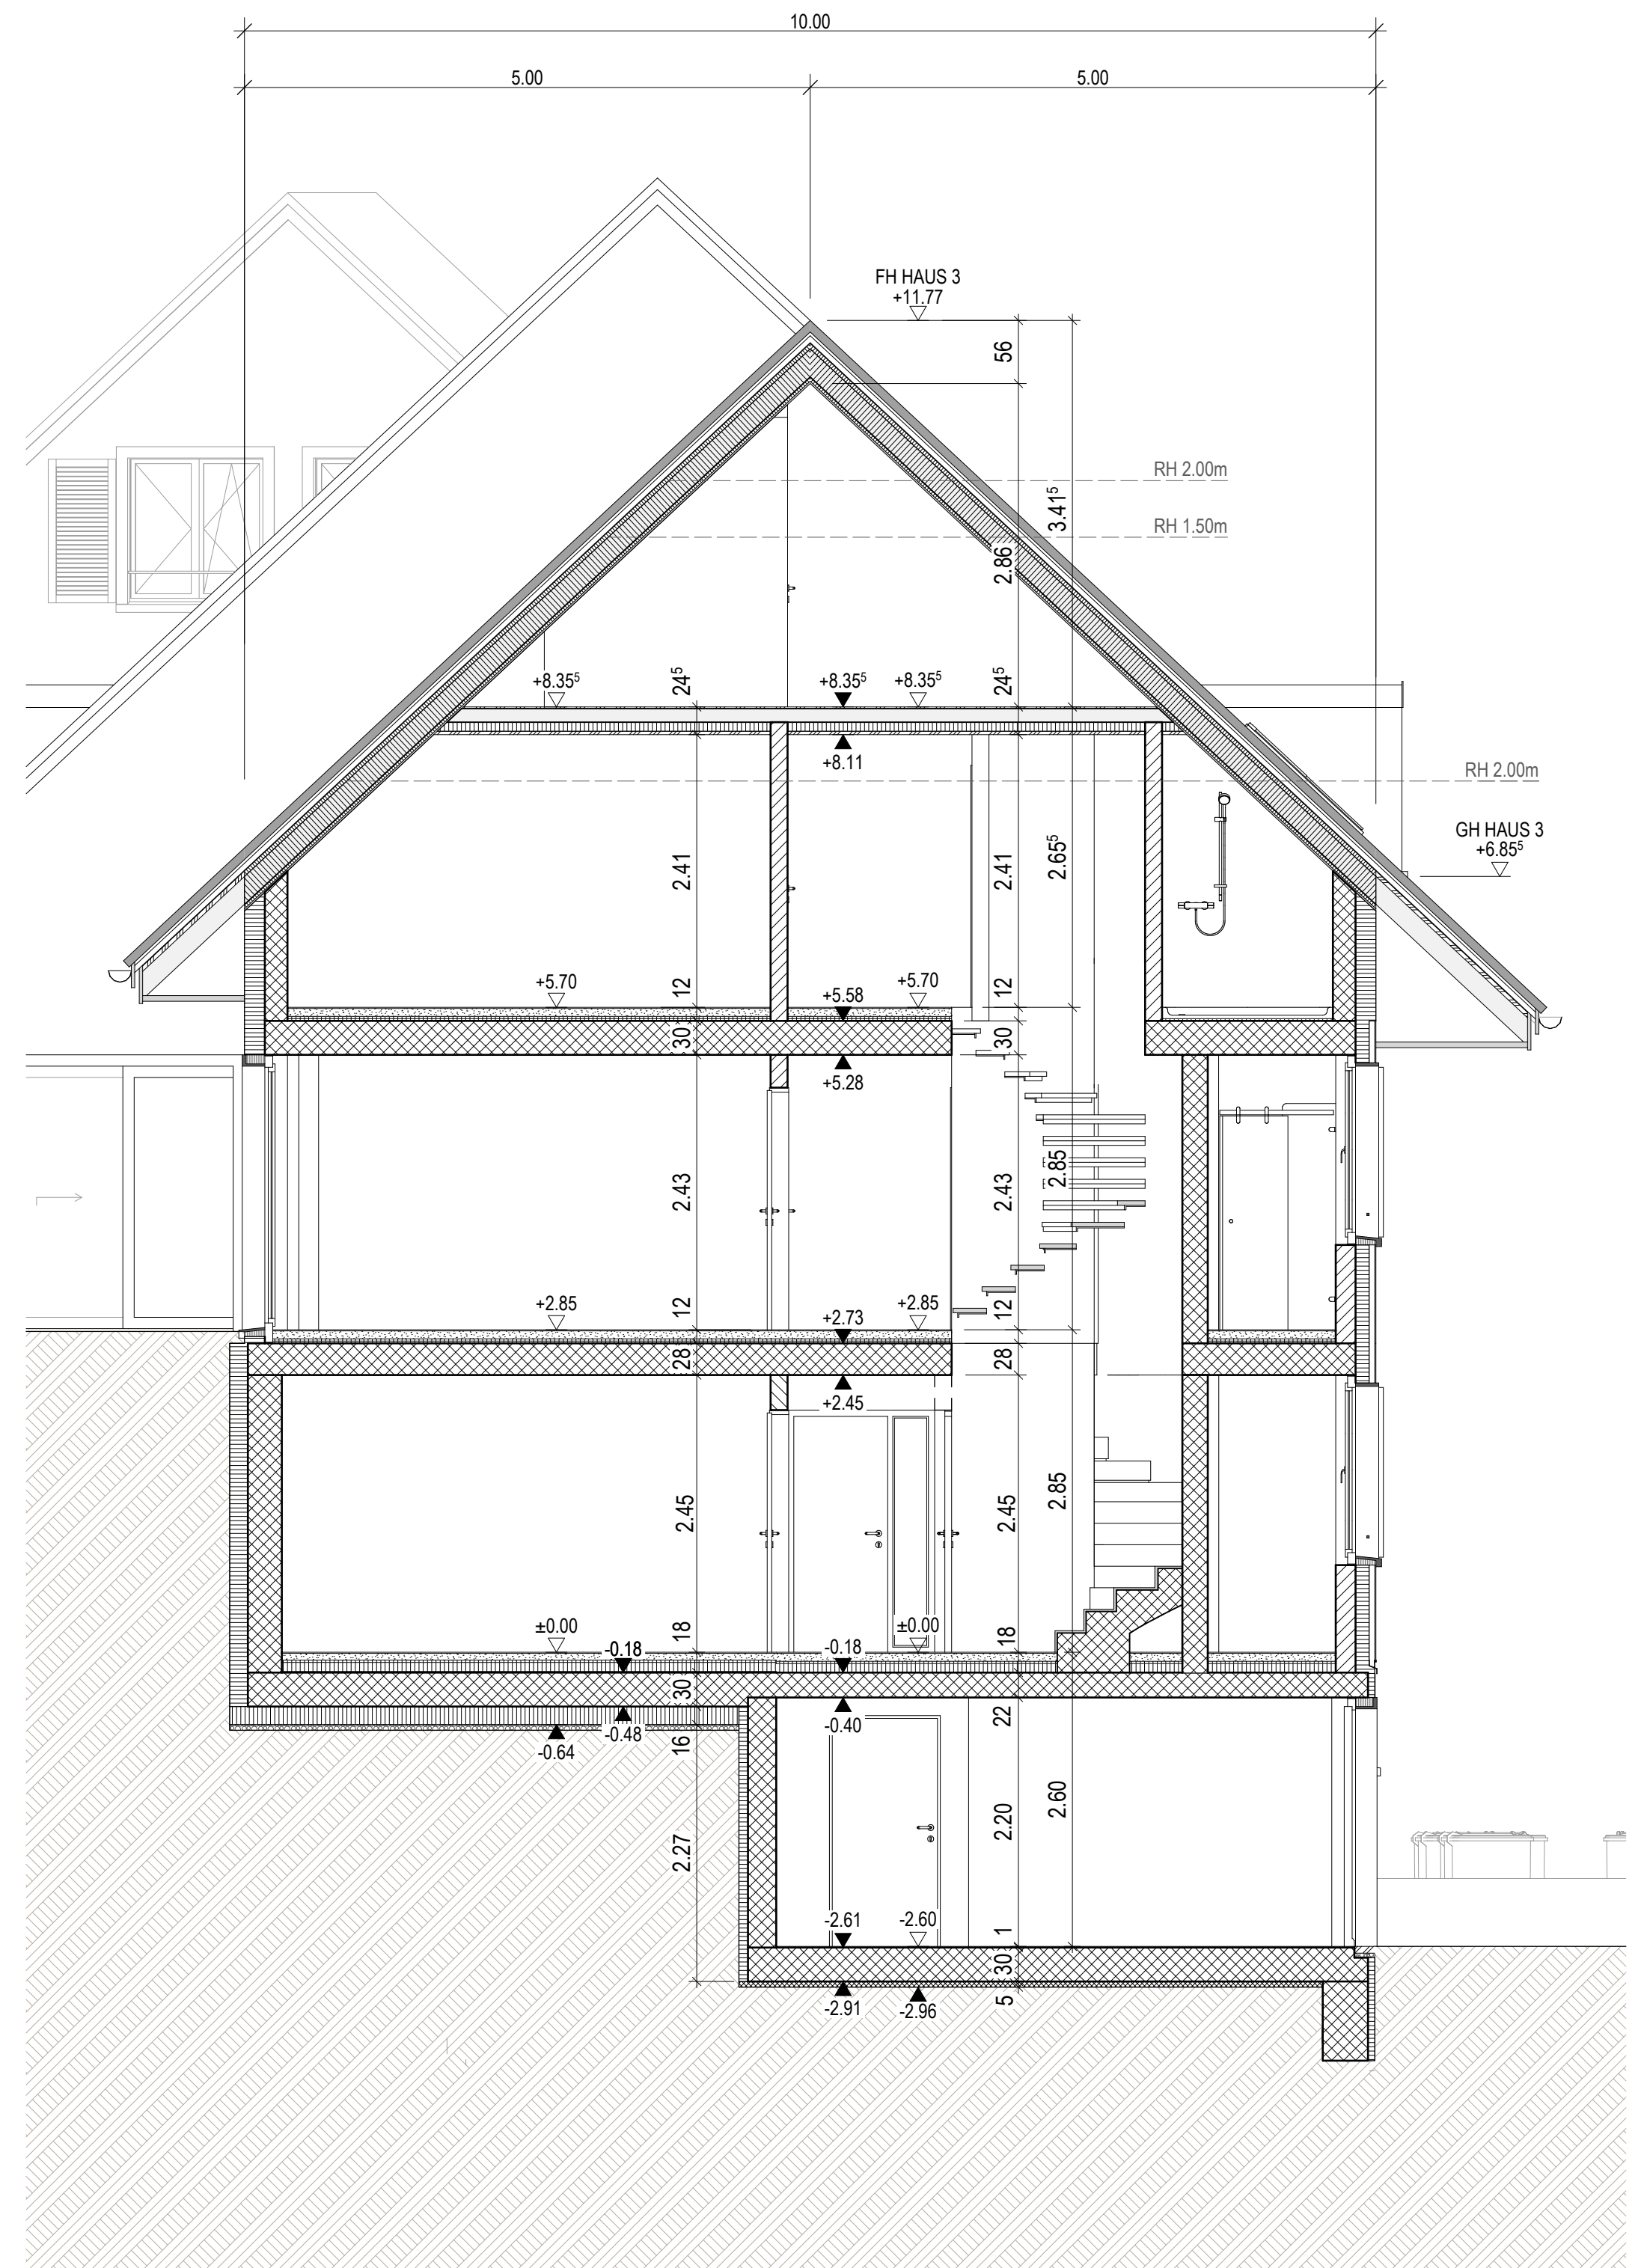

D HAUS 3 SCHNITT D - D

1:50